


EXISTING FLOOR PLAN

1/8" = 1'-0"

Scale Bar:

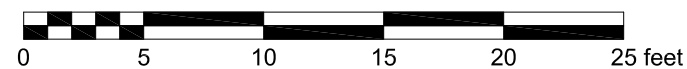

Project North:



ING 
REAL ESTATE

202 Brownlow Avenue, Tower 2, Suite 103
 Dartmouth, Nova Scotia B3B 1T5
 Tel: 902.481.5675 Fax: 902.481.5676

Consultant:

DRAWINGS *plus*

63 Sovereign Crescent,
 Dartmouth, NS B2W 6H3
 (902) 478-7933

Project:

**60 Thornhill Drive,
 Unit 10**
 Dartmouth, Nova Scotia

Rentable Area:

Scale:

1/8" = 1'-0"

Date:

April 29, 2009

Dwg. No.

60T10-EX-1R1