

FOR LEASE

TIPTON BLOCK

NAI Commercial



TENANT
INCENTIVE AVAILABLE
1 MONTH NET FREE
PER YEAR OF TERM SIGNED

FULL FEES TO OUTSIDE AGENTS

10357 WHYTE AVENUE | EDMONTON, AB | OFFICE/RETAIL

PROPERTY DESCRIPTION

- 2,138 sq.ft.± 3rd floor unit fully renovated with exposed brick wall, upgraded lighting, kitchenette and flooring
- 2nd floor spaces previously used by high end retail users
- 2,873 sq.ft.± basement retail/office space available with private entryway directly off Whyte Avenue
- Historic building located in the heart of Whyte Avenue
- Building recently underwent upgraded façade, fully renovated common areas as well as upgrades to HVAC
- Economical lease rates in a highly desirable location

DREW JOSLIN

Associate
780 540 9100
djoslin@naiedmonton.com

RYAN BROWN

Partner
587 635 2486
rbrown@naiedmonton.com

CHAD GRIFFITHS

Partner
780 436 7414
cgriffiths@naiedmonton.com



OLD STRATHCONA

- › Join over 600 businesses in Edmonton's #1 social, arts, and entertainment districts.
- › Whyte Ave is Edmonton's highest pedestrian traffic retail district.



NAI COMMERCIAL REAL ESTATE INC.
4601 99 STREET NW, EDMONTON AB, T6E 4Y1



780 436 7410



NAIEDMONTON.COM

ADDITIONAL INFORMATION

AREAS AVAILABLE	SIZE	RATE	AVAILABLE
Suite 200	2,215 sq.ft.		
Suite 300	2,138 sq.ft.	Market	Immediately
Suite 310	1,130 sq.ft.		
Basement	2,873 sq.ft.		
OPERATING COSTS	\$14.79/sq.ft./annum (2023 estimate) Includes Tenant's proportionate share of property tax, common area expenses, management fees, building insurance, power, water and gas		
ZONING	DC1		
LEGAL DESCRIPTION	Lot 13A, Block 61, Plan 5144NY		
LEASE TERM	3 - 5 Years		



COMMON AREA



UNIT 200



UNIT 300




UNIT 300



UNIT 310



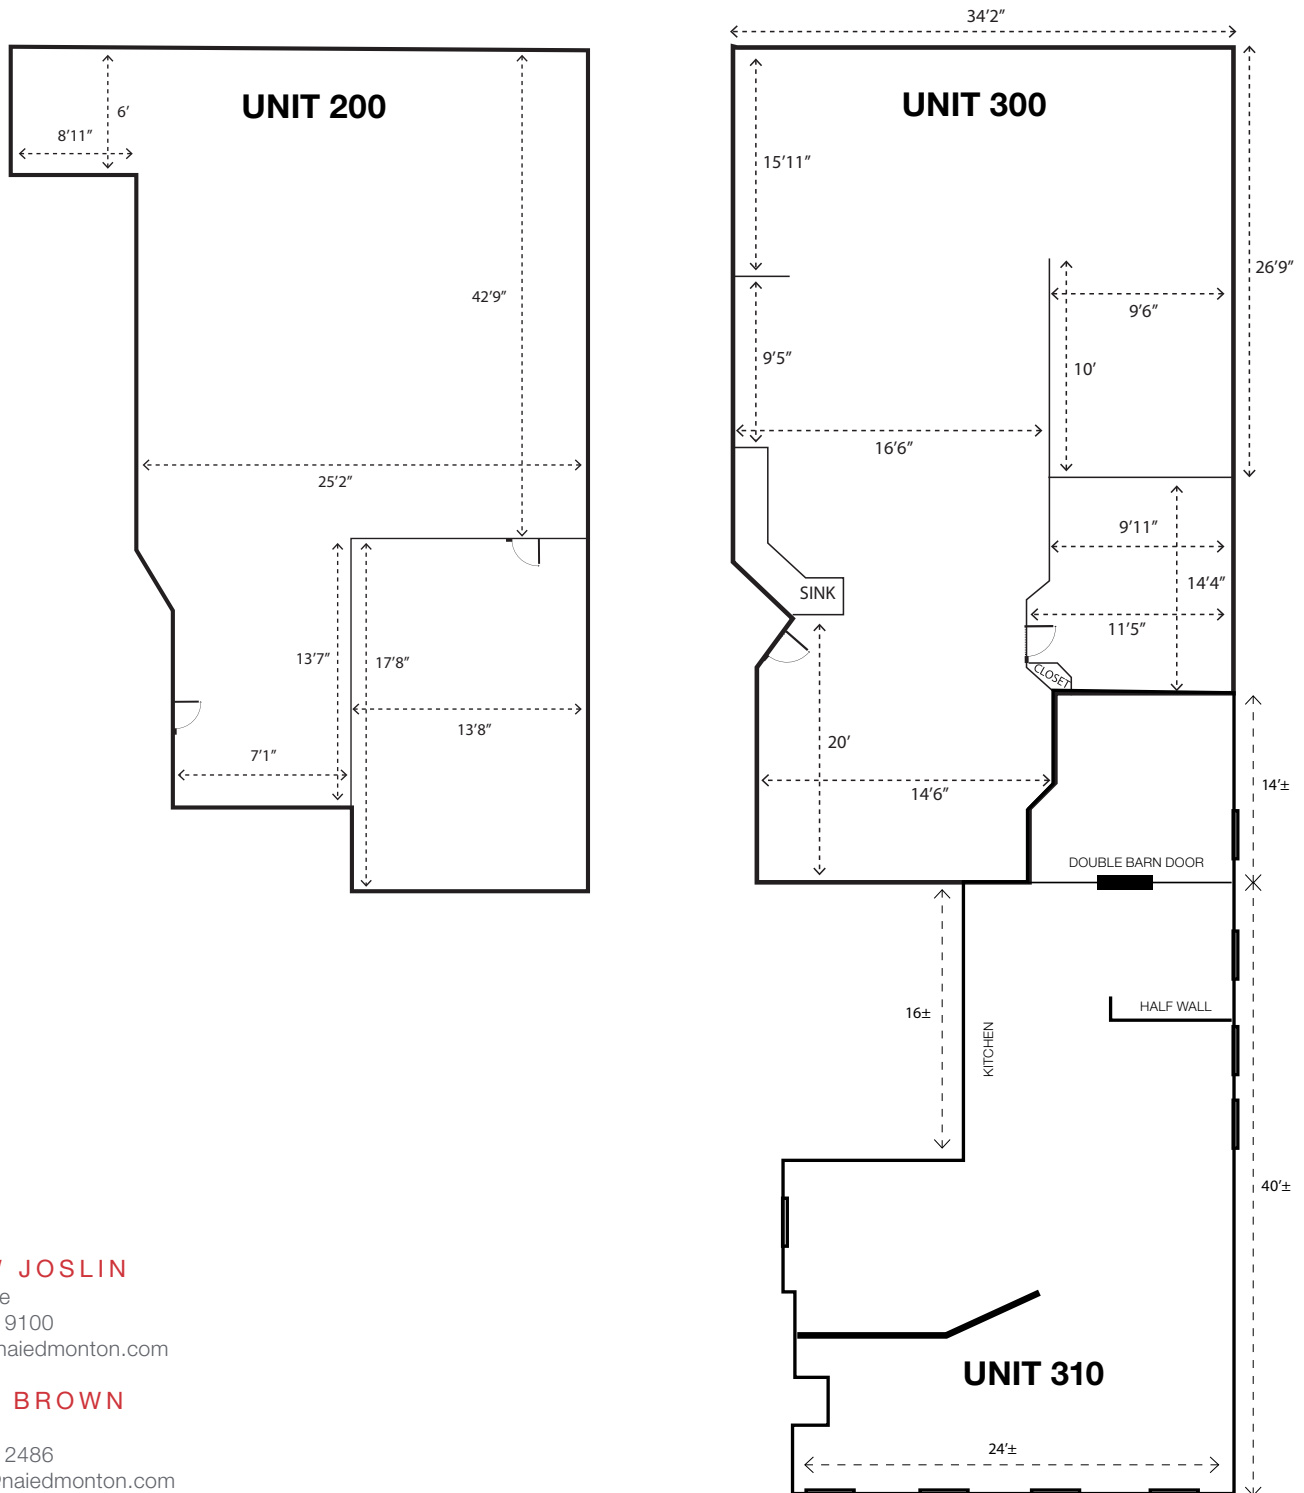

FLOOR PLANS ARE FOR ILLUSTRATIVE PURPOSES. NOT EXACT. NOT TO SCALE.

DREW JOSLIN
 Associate
 780 540 9100
 djoslin@naiedmonton.com

RYAN BROWN
 Partner
 587 635 2486
 rbrown@naiedmonton.com

CHAD GRIFFITHS
 Partner
 780 436 7414
 cgriffiths@naiedmonton.com

